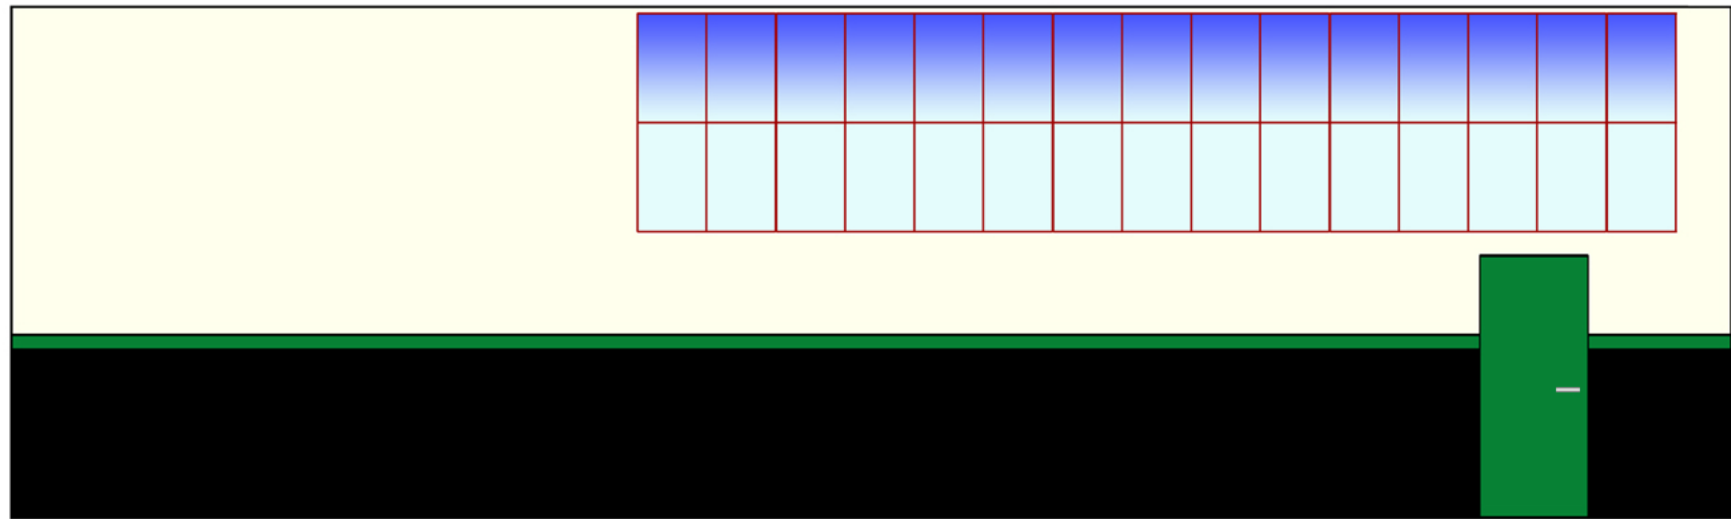




South Wall Elevation

58' - 0"





 

West Wall Elevation

46' - 0"

36" x 60"
Ext. Door



East Wall Elevation

- Colors:**
- 1. Black 
 - 2. Forest Green 
 - 3a. White or 
 - 3b. Eggshell 

Date: rev. December 9th, 2016	
Project Title: Gilmore Wrestling Gym Remodel	
Sheet Title: Wall Elevations	Drawn By: T. Guerra

